




REV.	DATE	DESCRIPTION

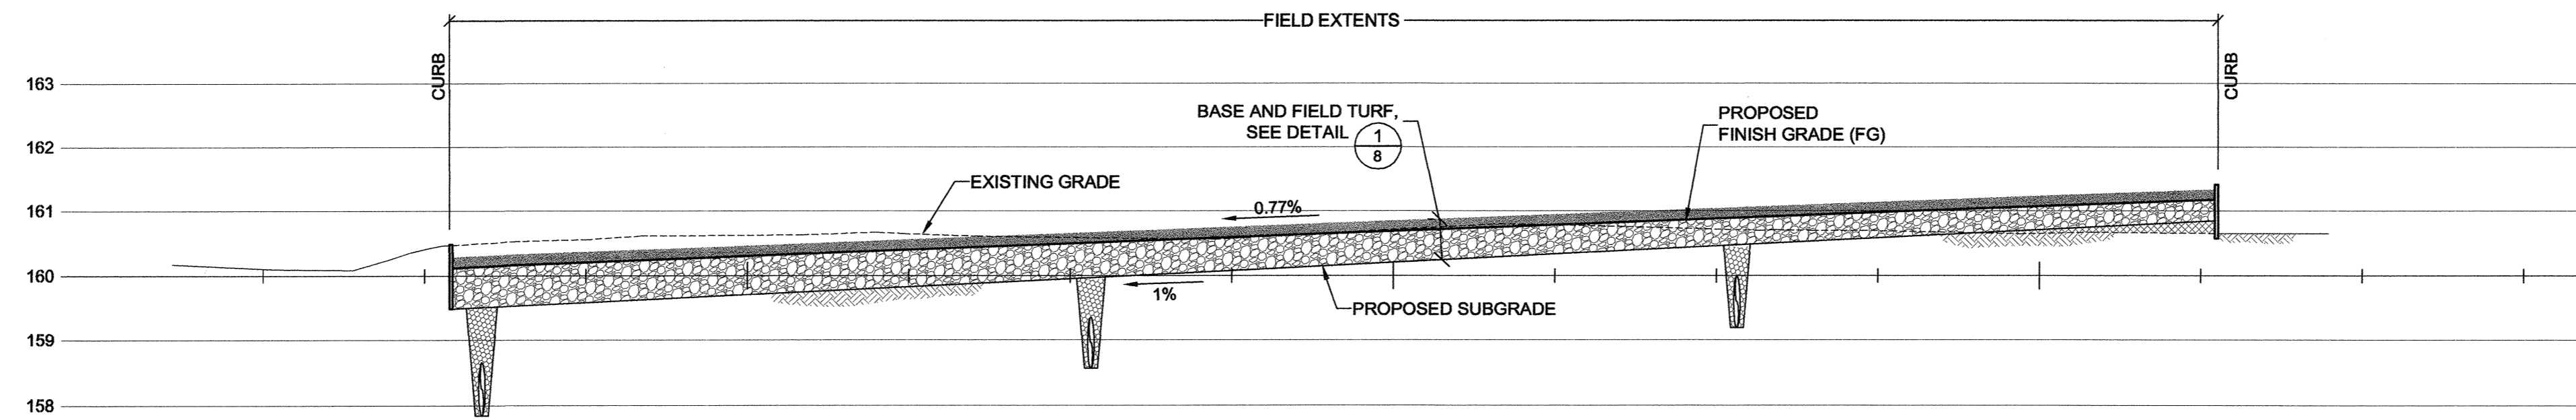


**A SOFTBALL FIELD PROFILE (PHASE 2)**  
 9 HORIZONTAL SCALE: 1"=20'-0"  
 VERTICAL SCALE: 1"=2'-0"

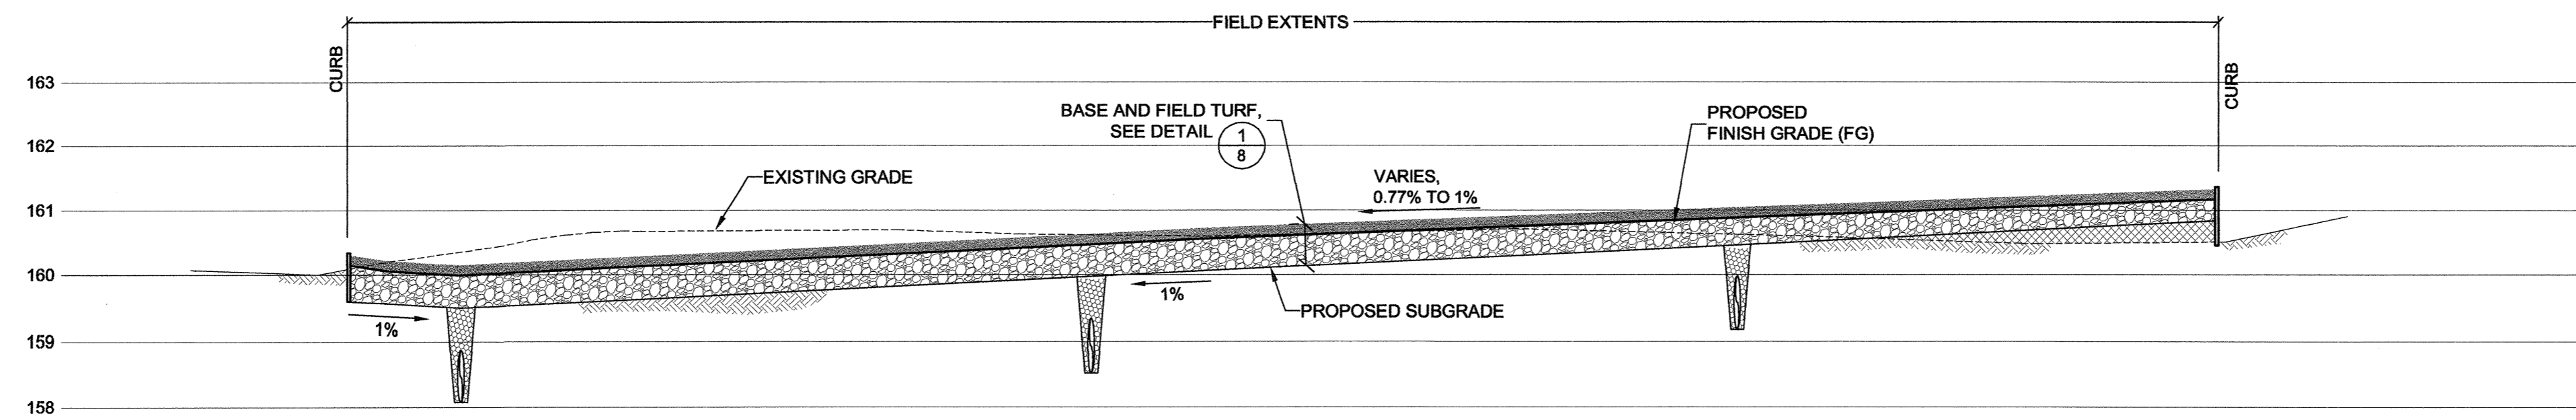


**B SOFTBALL FIELD PROFILE (PHASE 2)**  
 9 HORIZONTAL SCALE: 1"=20'-0"  
 VERTICAL SCALE: 1"=2'-0"

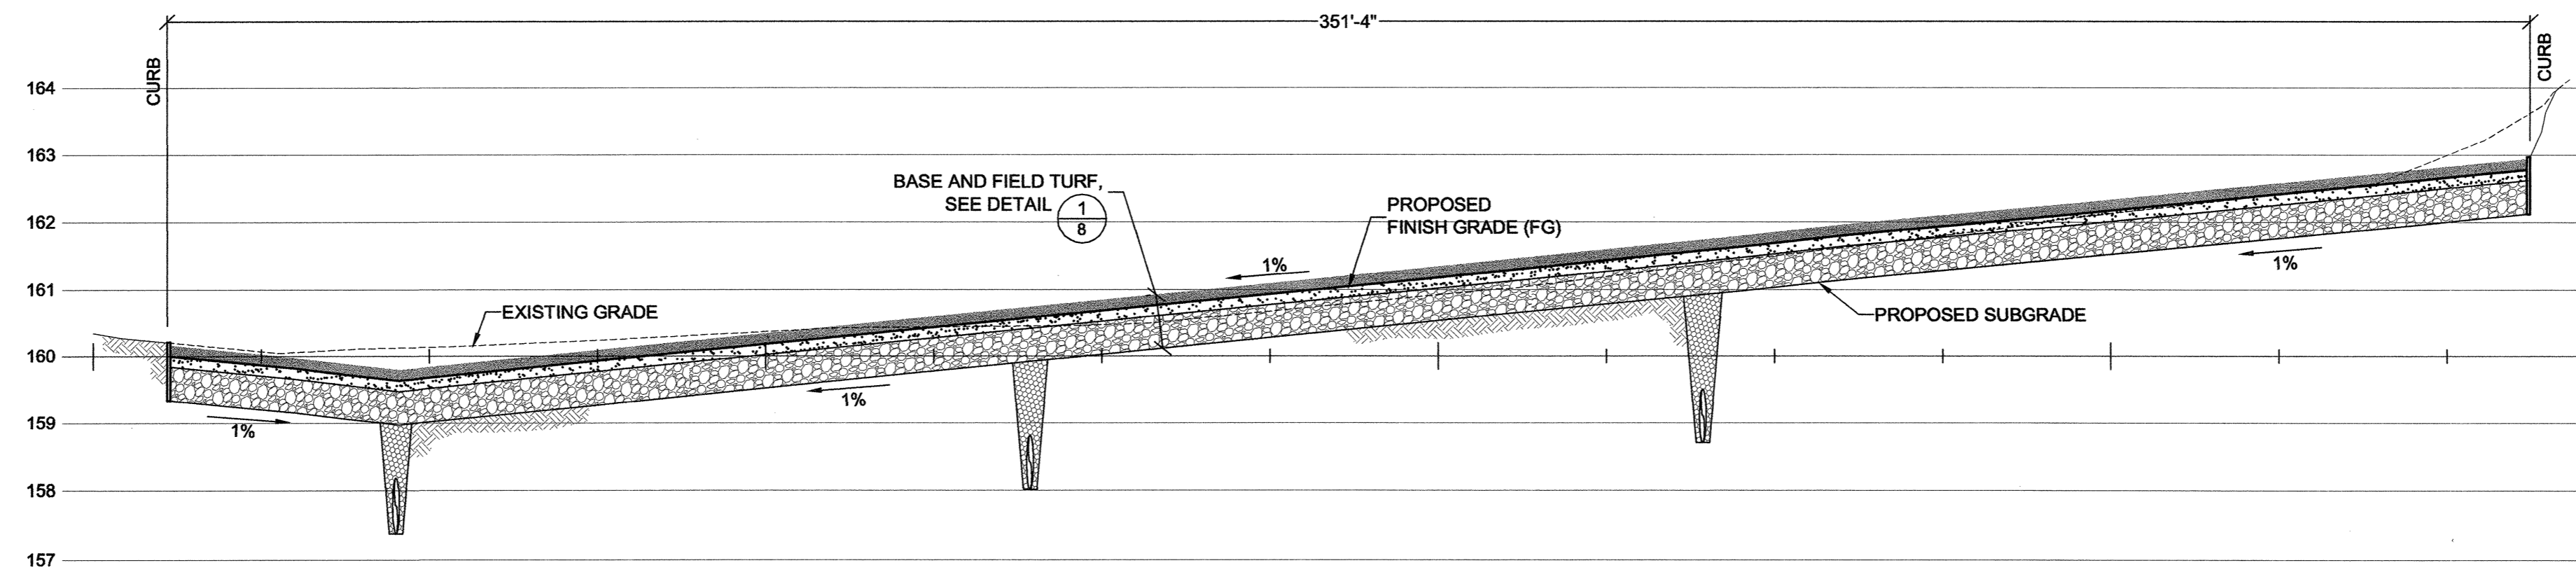

**C SOFTBALL FIELD PROFILE (PHASE 2)**  
 9 HORIZONTAL SCALE: 1"=20'-0"  
 VERTICAL SCALE: 1"=2'-0"

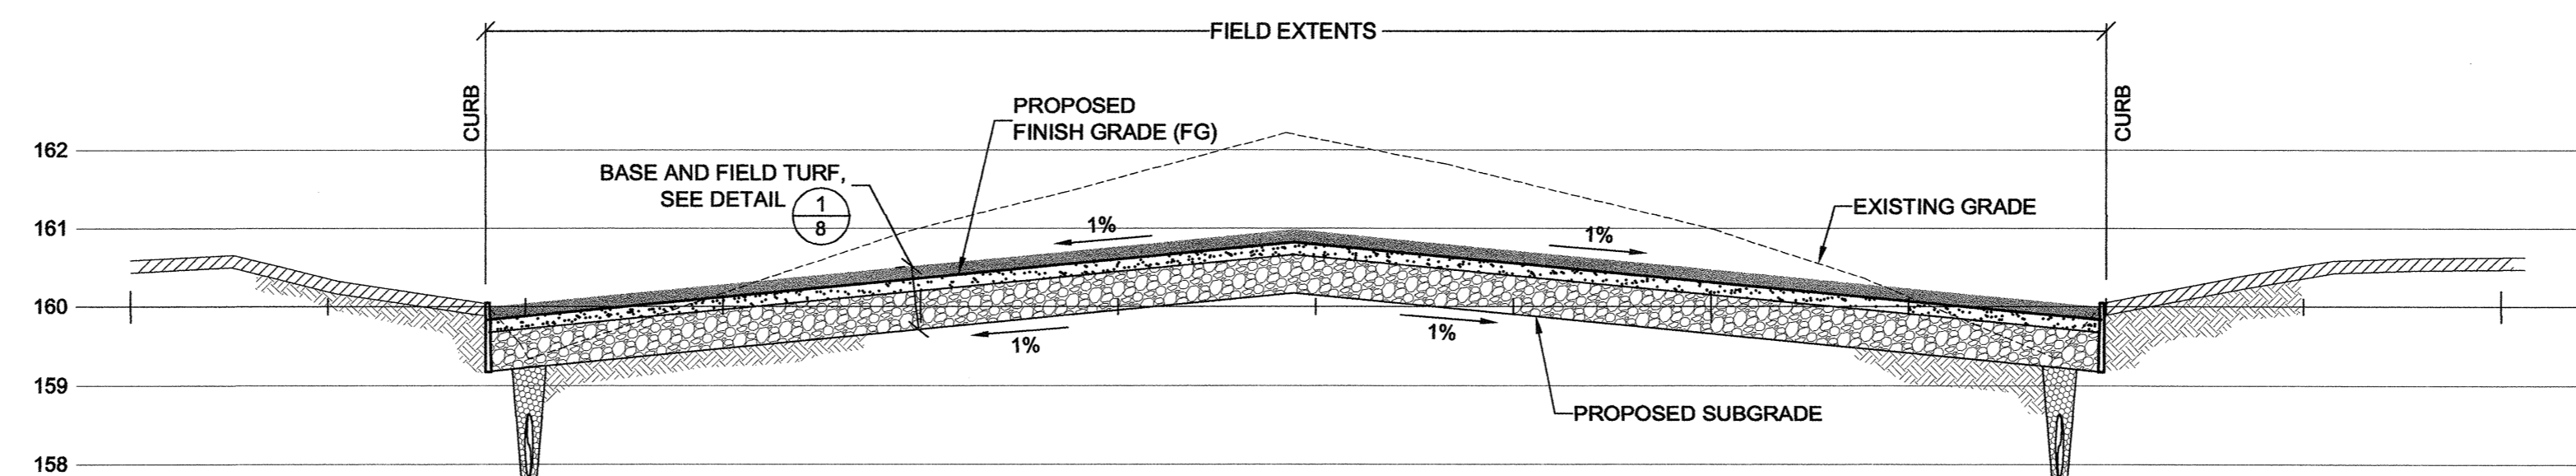

**D FOOTBALL FIELD PROFILE**  
 9 HORIZONTAL SCALE: 1"=20'-0"  
 VERTICAL SCALE: 1"=2'-0"

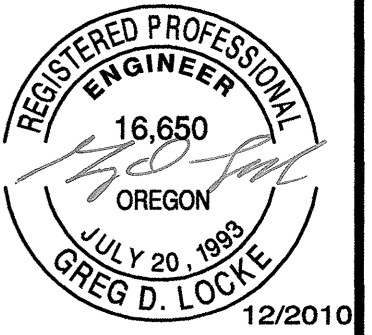

**Youngman Locke Engineers**  
 CIVIL & STRUCTURAL  
 1375 Liberty St. SE, Salem, Oregon 97302 • 503.364.8207 • Fax: 503.364.0735 • www.youngmanlocke.com

Drawings produced by this engineer are instruments of service for this project only and are the property of the engineer. Unauthorized use or reproduction of these drawings without the prior written permission of the engineer shall be at the user's risk, and the user agrees to defend, indemnify, and hold harmless the engineer, its employees and agents from and against any and all claims, damages, and expenses (including attorney fees and costs at trial) arising from or resulting from the use of these drawings. The engineer is not responsible for the unauthorized use of these drawings. At the time of the design, the engineer is not responsible for the unauthorized use of these drawings. At the time of the design, the engineer is not responsible for the unauthorized use of these drawings.

**NORTH SALEM HIGH SCHOOL  
 ATHLETIC FACILITIES UPGRADE PROJECT  
 765 14TH ST. NE  
 SALEM, OREGON  
 FIELD PROFILES**

JOB NO.	07104-1
DATE	14 APRIL 2010
DESIGN BY	GL
CHECKED BY	GL
SHEET	9