



REV.	DATE	DESCRIPTION
------	------	-------------

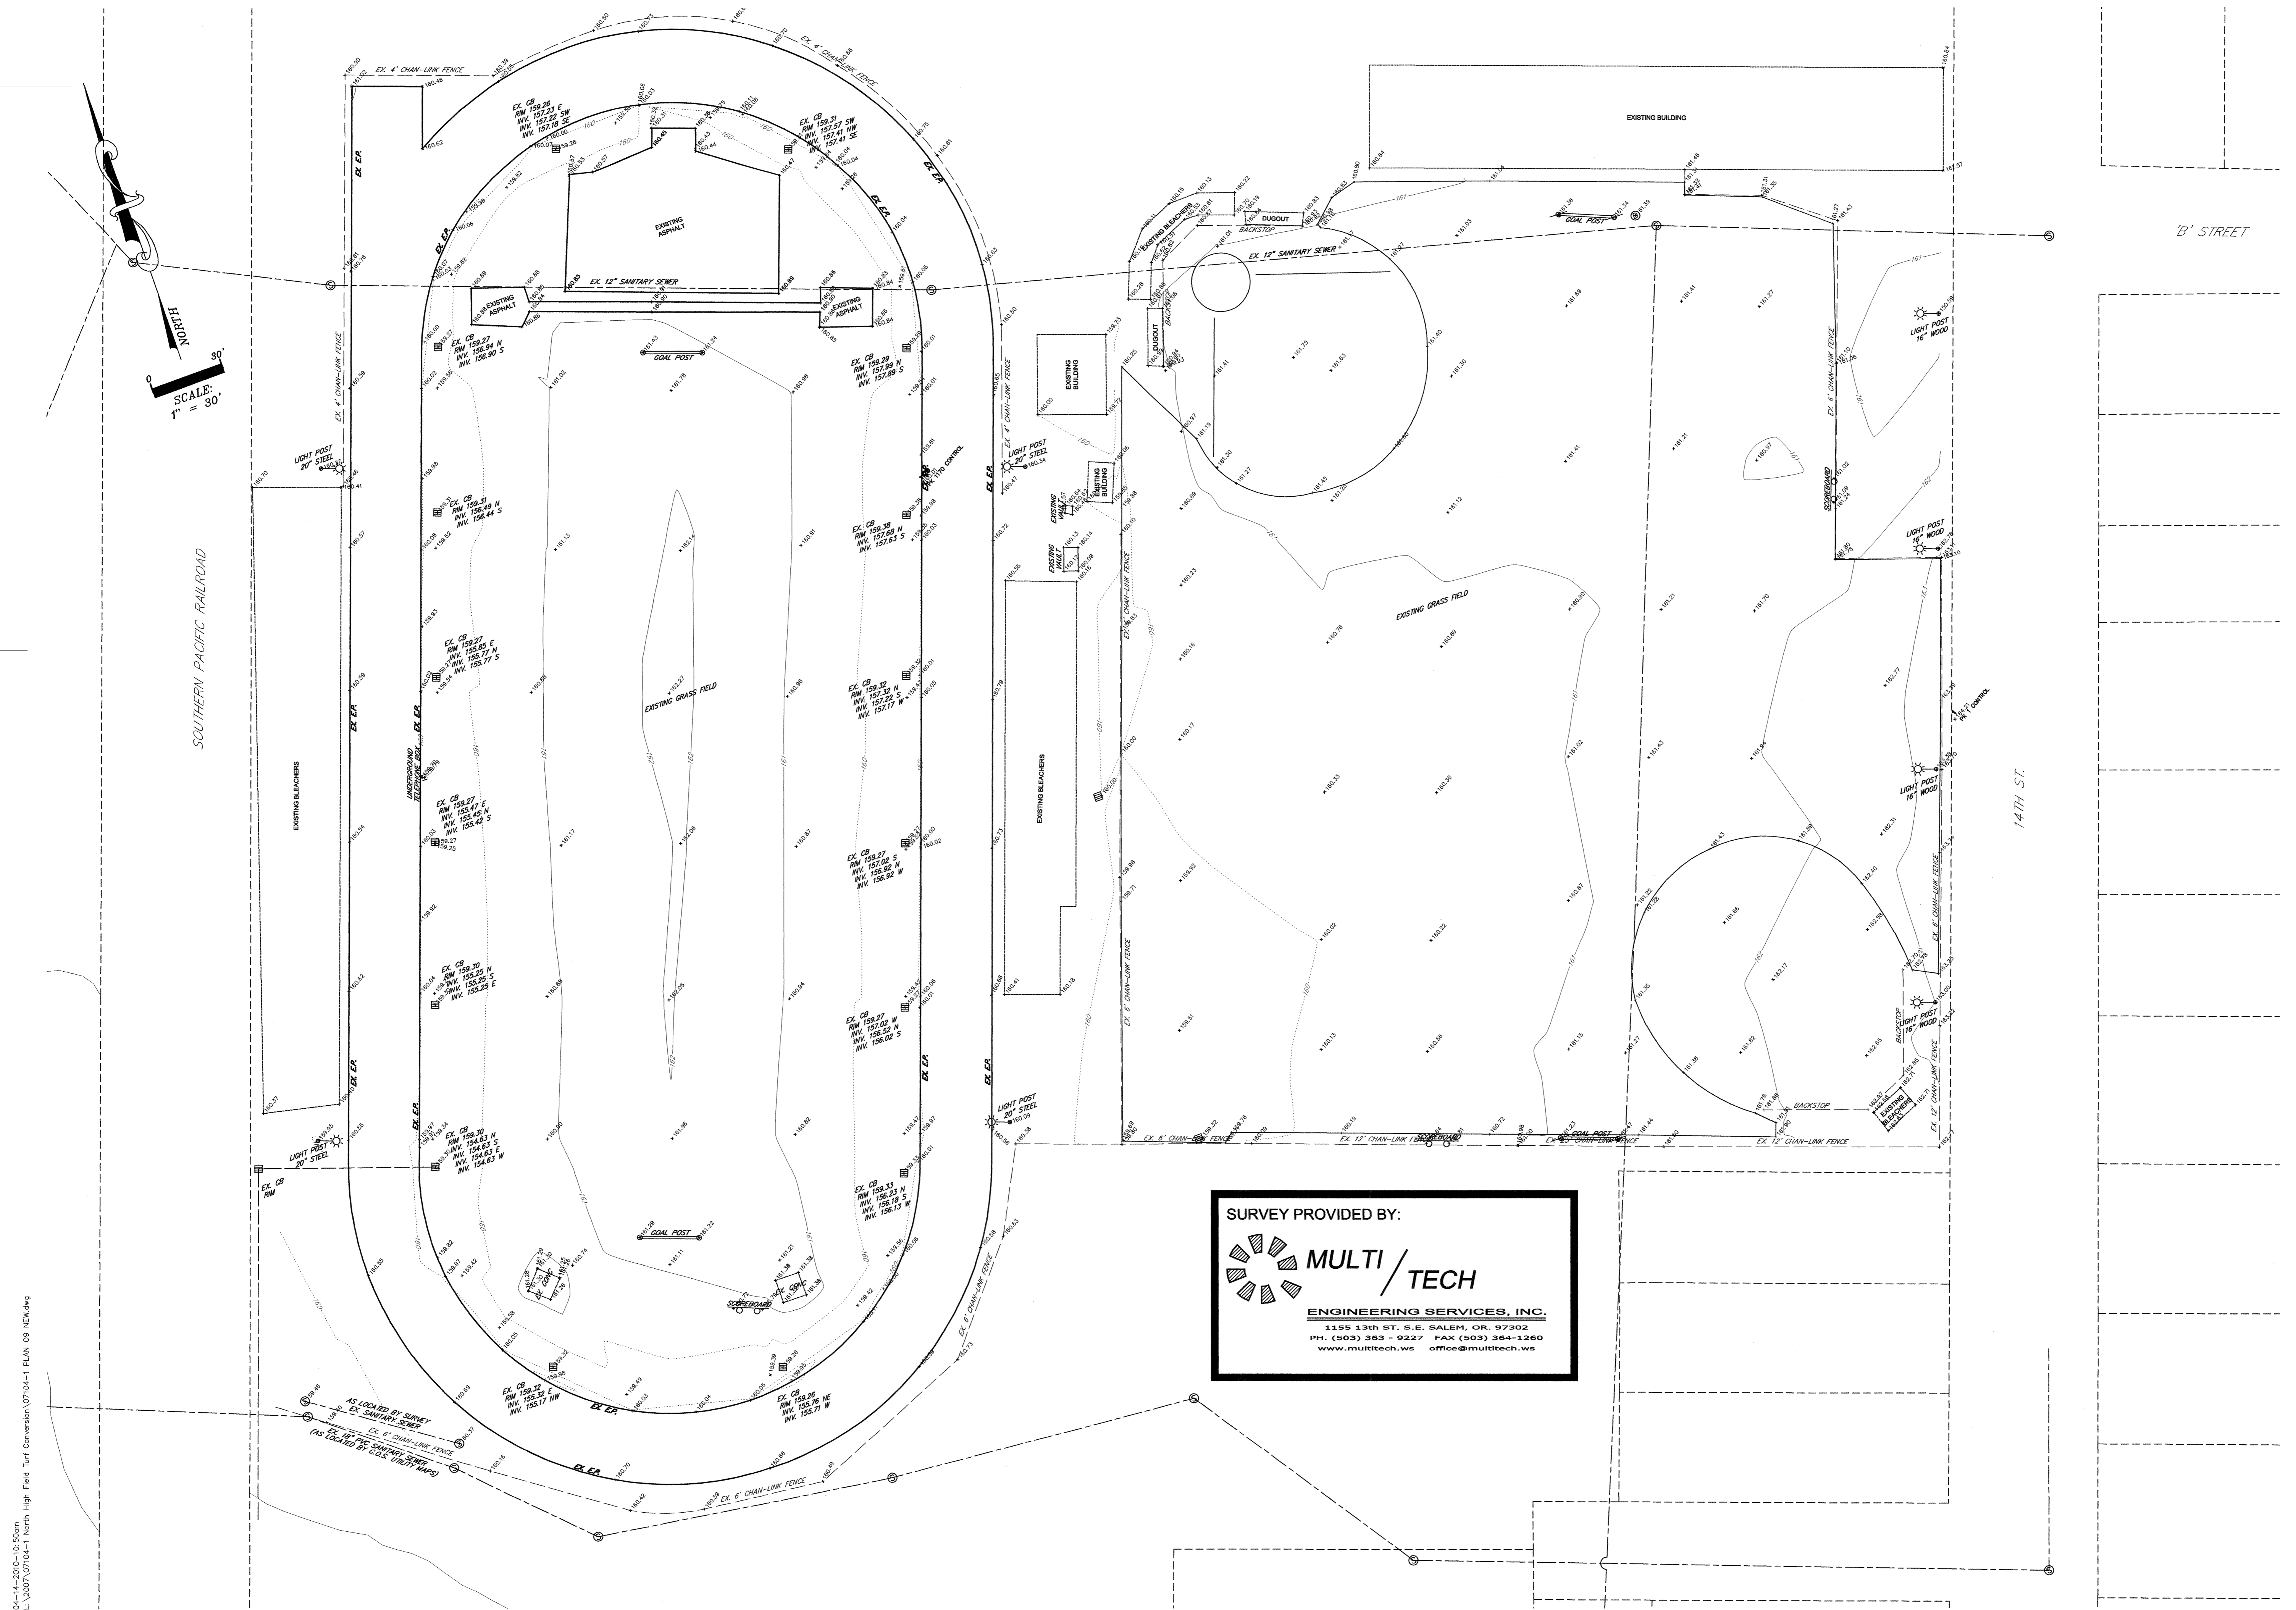

SURVEY PROVIDED BY:



**MULTI / TECH**  
 ENGINEERING SERVICES, INC.  
 1195 13th ST. S.E. SALEM, OR. 97302  
 PH. (503) 363 - 9227 FAX (503) 364-1260  
 www.multitech.ws office@multitech.ws

**NORTH SALEM HIGH SCHOOL  
 ATHLETIC FACILITIES UPGRADE PROJECT  
 765 14TH ST. NE  
 SALEM, OREGON  
 SURVEY**

JOB NO.	07104-1
DATE	14 APRIL 2010
DESIGN BY	GL
CHECKED BY	GL
SHEET	2

**Youngman Locke Engineers**  
 Civil & Structural  
 1375 Liberty St. SE, Salem, Oregon 97302 • Fax: 503.364.8207 • www.youngmanlocke.com

Drawings produced by this engineer are instruments of service for this project only and are the property of the engineer. Unauthorized use of the project or drawings on any other project is prohibited. The engineer is not responsible for the accuracy of the information provided by the user, and the user agrees to defend, indemnify, and hold harmless the engineer, its employees and agents from and against any and all claims, damages, and expenses (including attorney fees and costs at trial) arising from or resulting from the project or drawings by the user. The engineer is not responsible for the accuracy of the information provided by the user, and the user agrees to defend, indemnify, and hold harmless the engineer, its employees and agents from and against any and all claims, damages, and expenses (including attorney fees and costs at trial) arising from or resulting from the project or drawings by the user.

04-14-2010-10:50am  
 L:\2007\07104-1 North High Field Turf Conversion\07104-1 PLAN\_09\_NEW.dwg